


ST. CLOUD STATE TEACHERS COLLEGE  
 MAIN BUILDING AND AUDITORIUM  
 L. C. FINNULT AND FRANK W. JACKSON ASSOCIATE ARCHITECTS  
 ST. CLOUD, MINN.

B A S E M E N T F L O O R P L A N



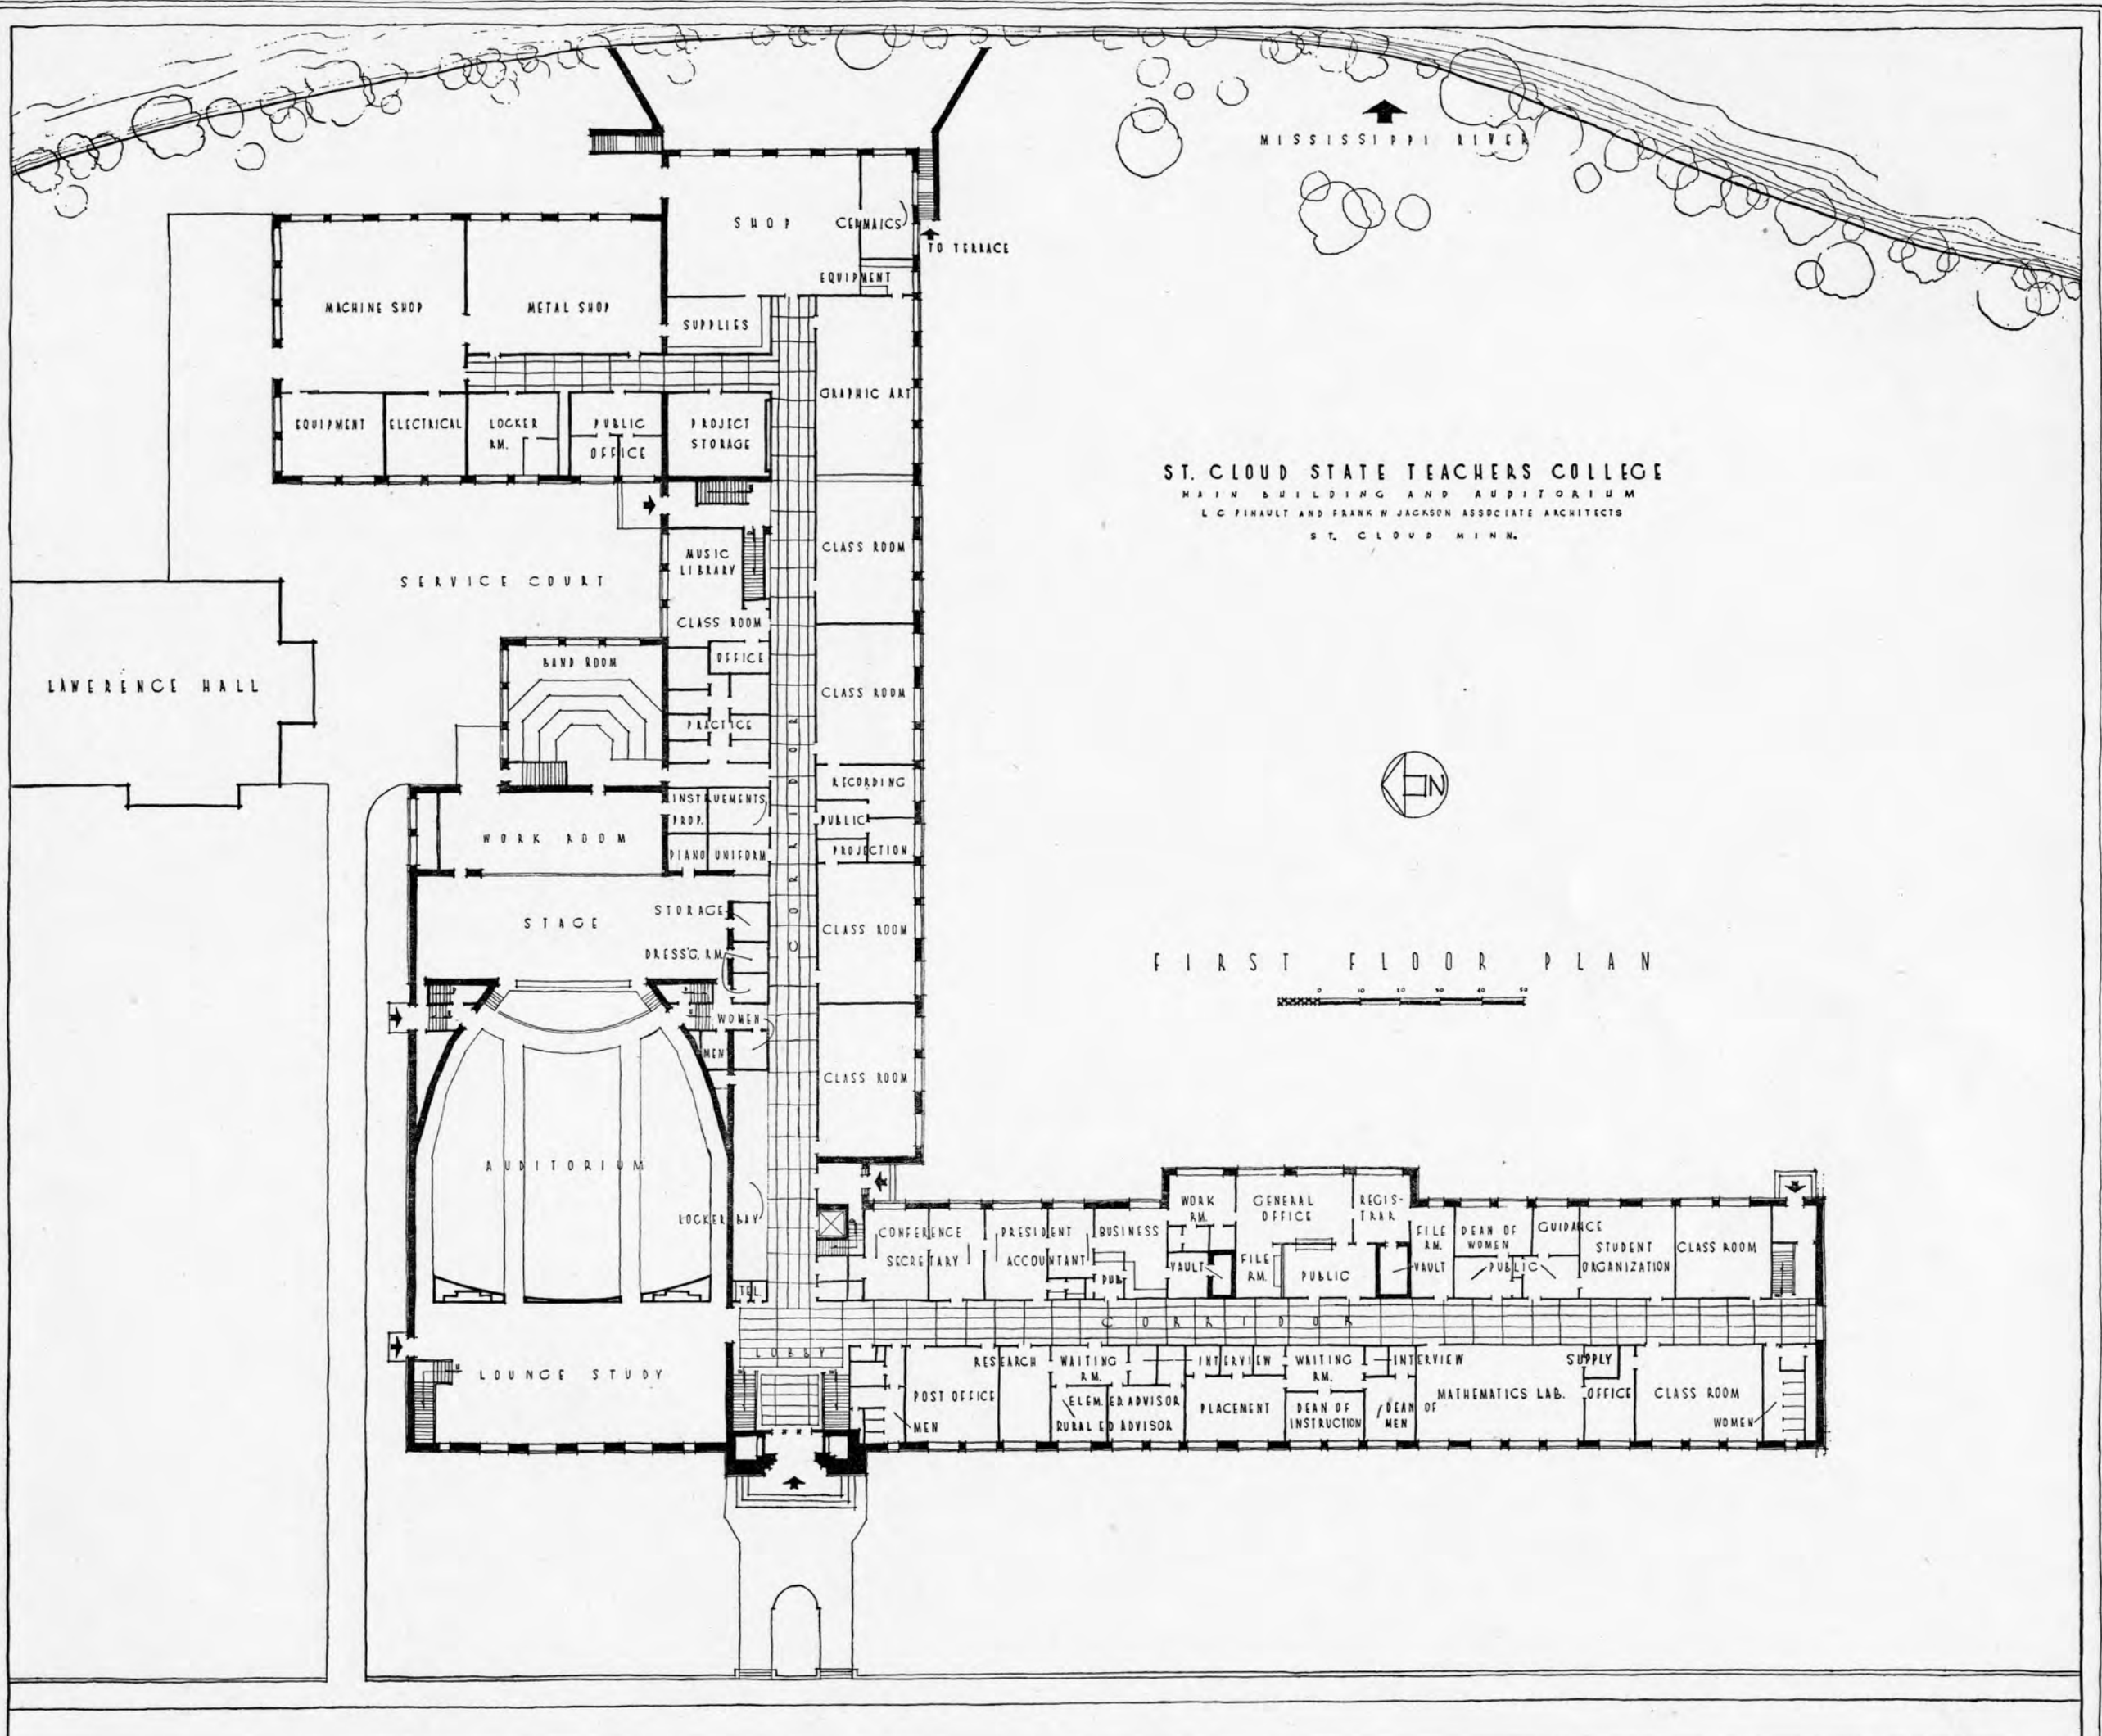

MISSISSIPPI RIVER

ST. CLOUD STATE TEACHERS COLLEGE  
 MAIN BUILDING AND AUDITORIUM  
 L. C. FINAULT AND FRANK W. JACKSON ASSOCIATE ARCHITECTS  
 ST. CLOUD, MINN.

FIRST FLOOR PLAN



LAWRENCE HALL

MACHINE SHOP METAL SHOP  
 SUPPLIES EQUIPMENT  
 EQUIPMENT ELECTRICAL LOCKER RM. PUBLIC OFFICE PROJECT STORAGE

SERVICE COURT

BAND ROOM

WORK ROOM

STAGE

AUDITORIUM

LOUNGE STUDY

CERAMICS  
 TO TERRACE  
 GRAPHIC ART  
 CLASS ROOM  
 CLASS ROOM  
 CLASS ROOM  
 OFFICE  
 PRACTICE  
 RECORDING  
 PUBLIC  
 PROJECTION  
 CLASS ROOM  
 CLASS ROOM  
 CLASS ROOM  
 CLASS ROOM

CONFERENCE SECRETARY PRESIDENT ACCOUNTANT BUSINESS  
 WORK RM. GENERAL OFFICE REGIS- TARR. FILE RM. DEAN OF WOMEN GUIDANCE STUDENT ORGANIZATION CLASS ROOM  
 VAULT FILE RM. PUBLIC VAULT PUBLIC  
 LOBBY  
 RESEARCH WAITING RM. INTERVIEW WAITING RM. INTERVIEW  
 POST OFFICE MEN ELEM. ED. ADVISOR RURAL ED. ADVISOR PLACEMENT DEAN OF INSTRUCTION DEAN OF MEN MATHEMATICS LAB. OFFICE CLASS ROOM WOMEN


LOCKER BAY

WOMEN

MEN

MEN

WOMEN

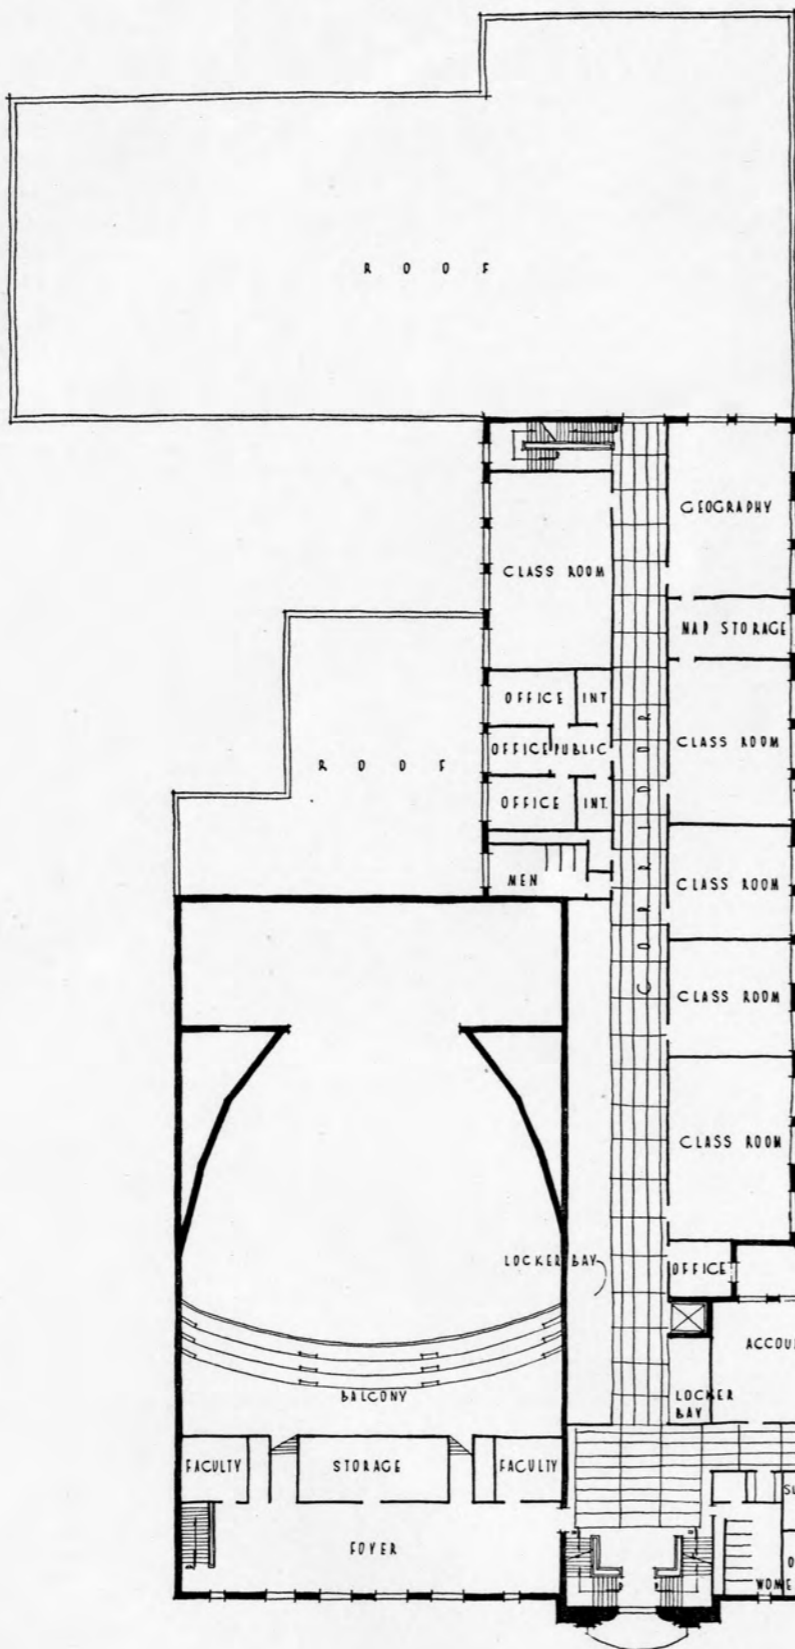


ST CLOUD STATE TEACHERS COLLEGE  
 MAIN BUILDING AND AUDITORIUM  
 L. C. FINAULT AND FRANK W. JACKSON ASSOCIATE ARCHITECTS  
 ST. CLOUD, MINN.

SECOND FLOOR PLAN



Labels on the floor plan include: ROOF, GEOGRAPHY, CLASS ROOM, MAP STORAGE, OFFICE INT., OFFICE PUBLIC, OFFICE INT., MEN, CLASS ROOM, CLASS ROOM, CLASS ROOM, CLASS ROOM, OFFICE, ACCOUNTING, MACHINES DEMONSTRATION, MACHINES WORK RM., LECTURE ROOM, OFFICE, CLASS ROOM, CLASS ROOM, INTERVIEW, WAITING RM., FACULTY, STORAGE, FACULTY, FOYER, SUPPLY WAITING R.M., SUPPLY, TYPENITING, CLASS ROOM, CLASS ROOM, CLASS ROOM, CLASS ROOM WORKSHOP, LAB. C EXPERIMENTAL ROOM, WOMEN, OFFICE, OFFICE, MEN.

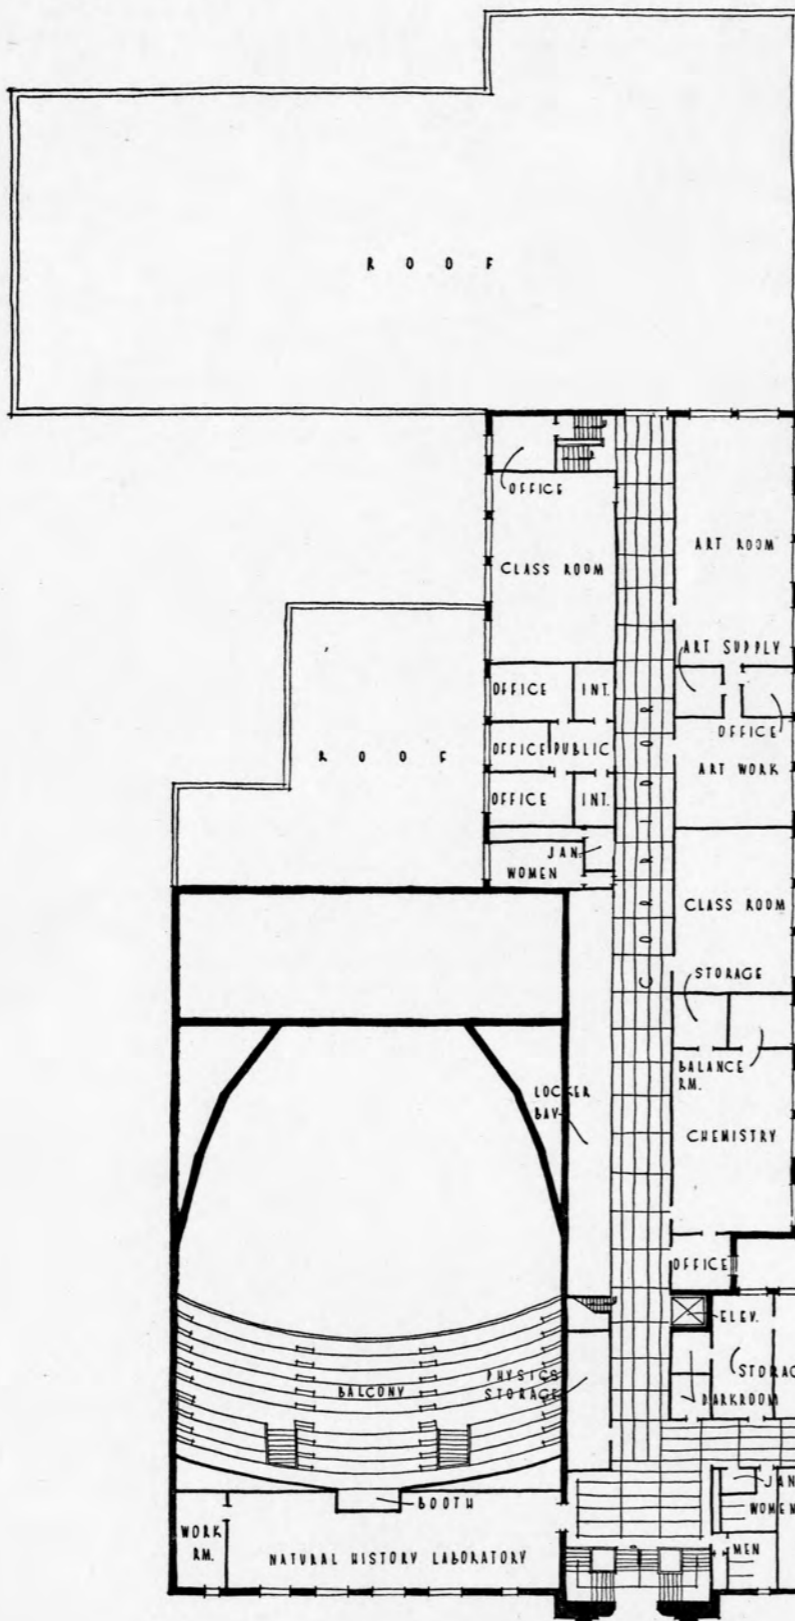

ST. CLOUD STATE TEACHERS COLLEGE  
 MAIN BUILDING AND AUDITORIUM  
 L. C. PINAULT AND FRANK W. JACKSON ASSOCIATE ARCHITECTS  
 ST. CLOUD, MINN.

THIRD FLOOR PLAN

